


White Bark Birch, Multi-stem Images



Dry stone Wall Images



Herbaceous Border Images

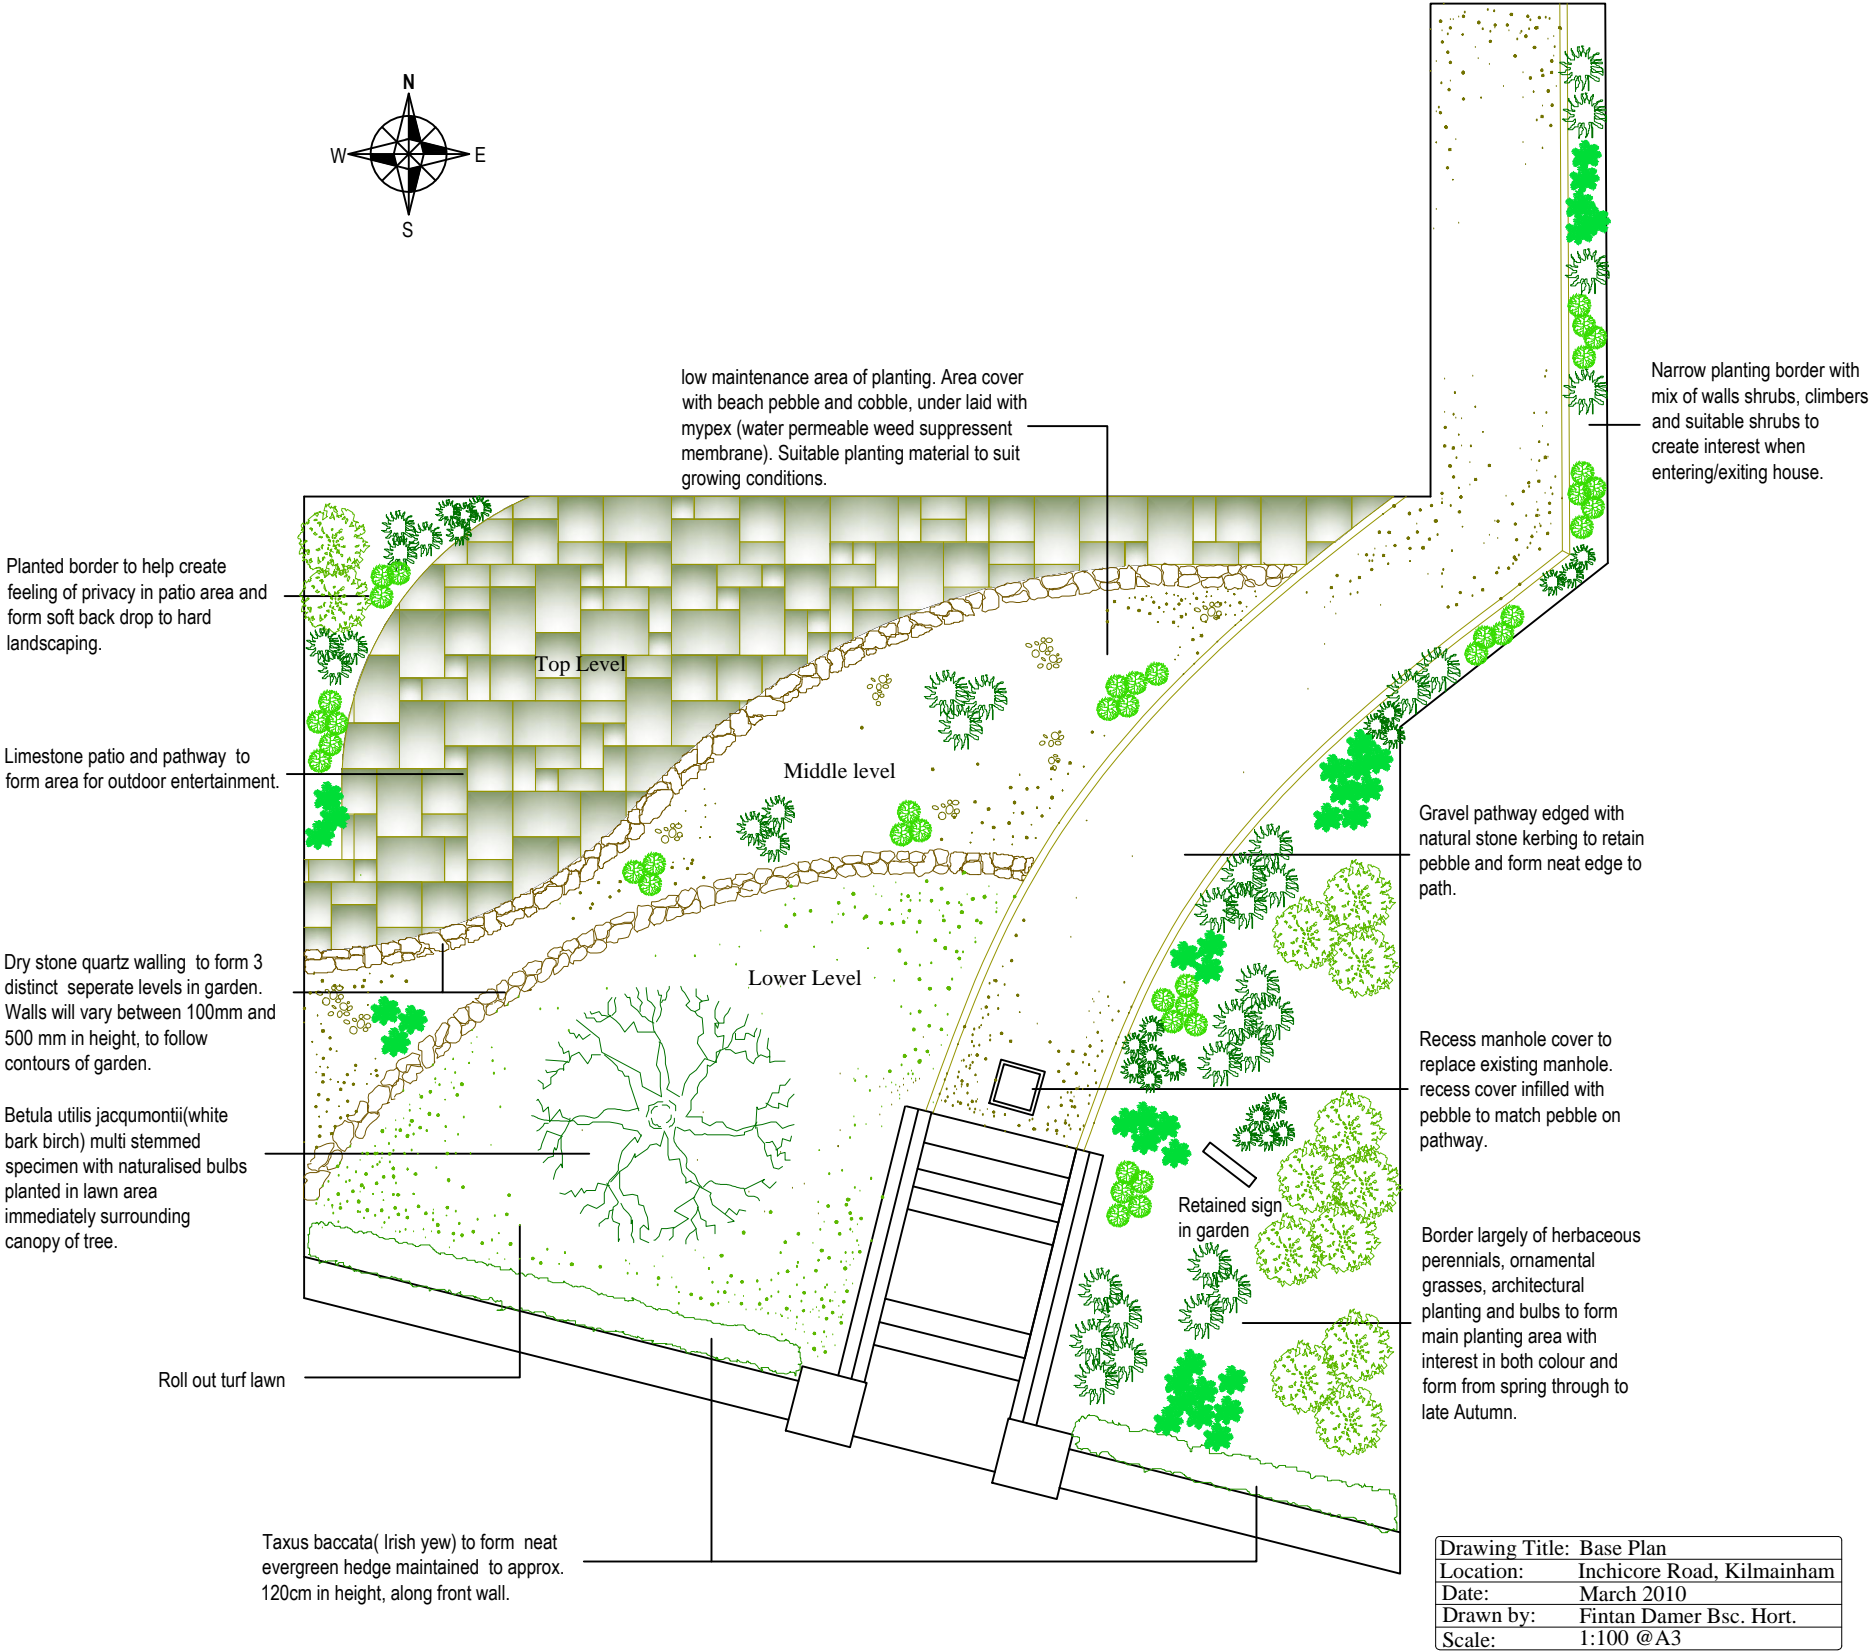

Drawing Title:	Base Plan
Location:	Inchicore Road, Kilmainham
Date:	March 2010
Drawn by:	Fintan Damer Bsc. Hort.
Scale:	1:100 @A3

Cutting Edge Landscapes Ltd.

'Sunrise'  
Stedalt,  
Stamullen,  
Co. Meath

Tel: 087 2490860/ 01 8481387  
Email: info@landscapingireland.com  
Web: www.landscapingireland.com